


First Floor Office Plan Scale 1:100

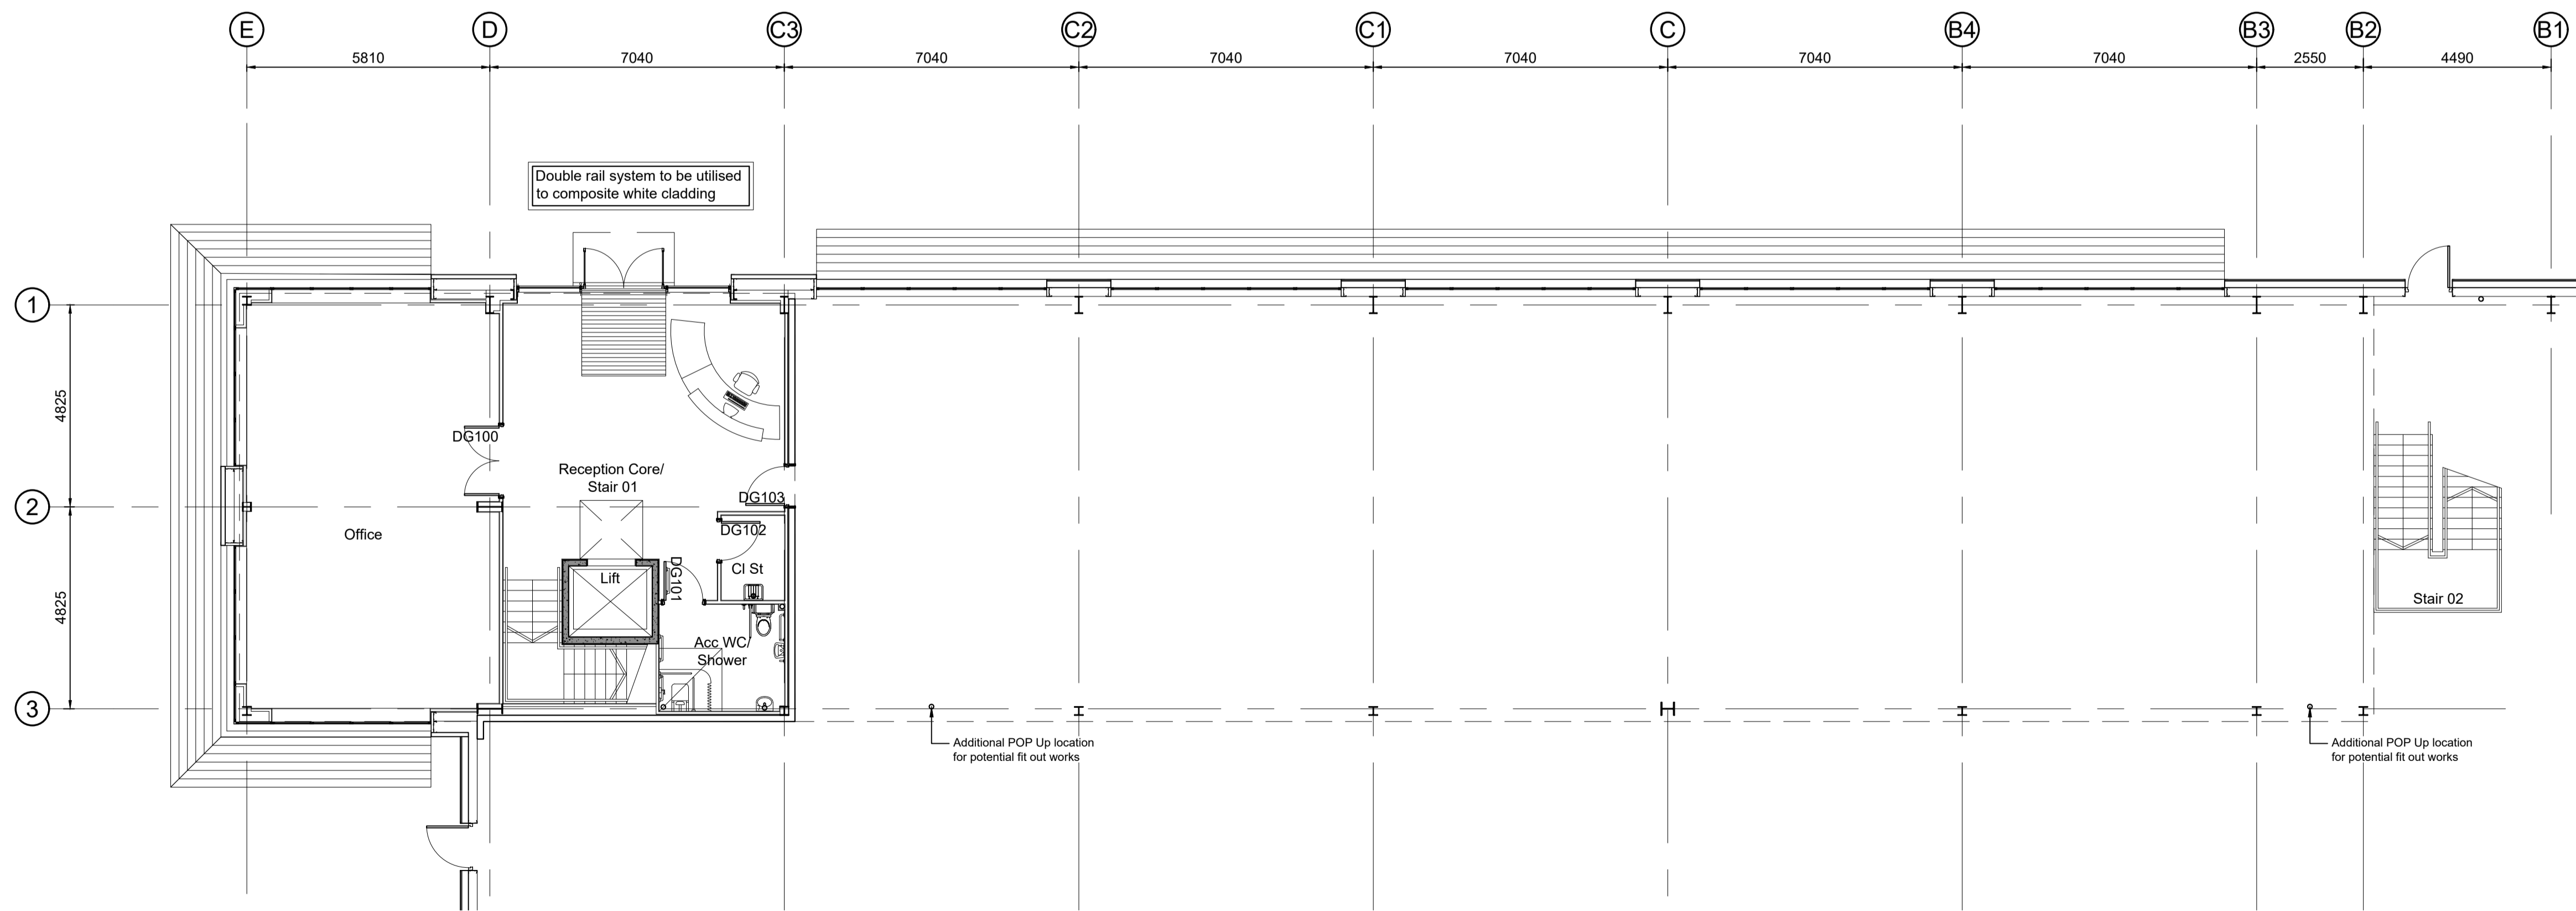

Ground Floor Office Plan Scale 1:100

G	Drawing status updated to Final Issue.	CJD	LF	24.09.18
F	Additional WC incorporated to the first floor.	CJD	LF	02.07.18
E	Plant Deck and Door DF105 omitted.	CJD	LF	26/04/18
D	Drawing status updated to Construction.	CJD	LF	21/02/18
C	Refuge points highlighted.	LF	LF	06.02.18
B	Steelwork grid updated to suit Structural Steelwork to Office Area.	LF	LF	13/12/17
A	Steelwork grid updated to suit Structural Steelwork layout GA01 Rev P1	LF	LF	25/11/17
rev	amendments	by	ckd	date

Unit 6030, Plot 6000,  
 Western Approach, Bristol  
 Main Office Layout



Newark Beacon Innovation Centre, Caferstra Way, Newark, Nottinghamshire NG24 2TN  
 t: +44 (0)1636 653027 f: +44 (0)1636 653010 e: info@umcarchitects.com

Drawing Status:	Final Issue
Drawn / Checked:	LF / DSU
Date:	26.07.2017
Scale:	1:100 A1
Drawing no:	Revision:
17017 D1005	G

Final Issue

